


**KCI**  
TECHNOLOGIES

ENGINEERS  
PLANNERS  
SCIENTISTS  
CONSTRUCTION MANAGERS

936 RIDGEBROOK ROAD  
SPARKS, MARYLAND 21152  
TELEPHONE: (410) 316-7800  
FAX: (410) 316-7818

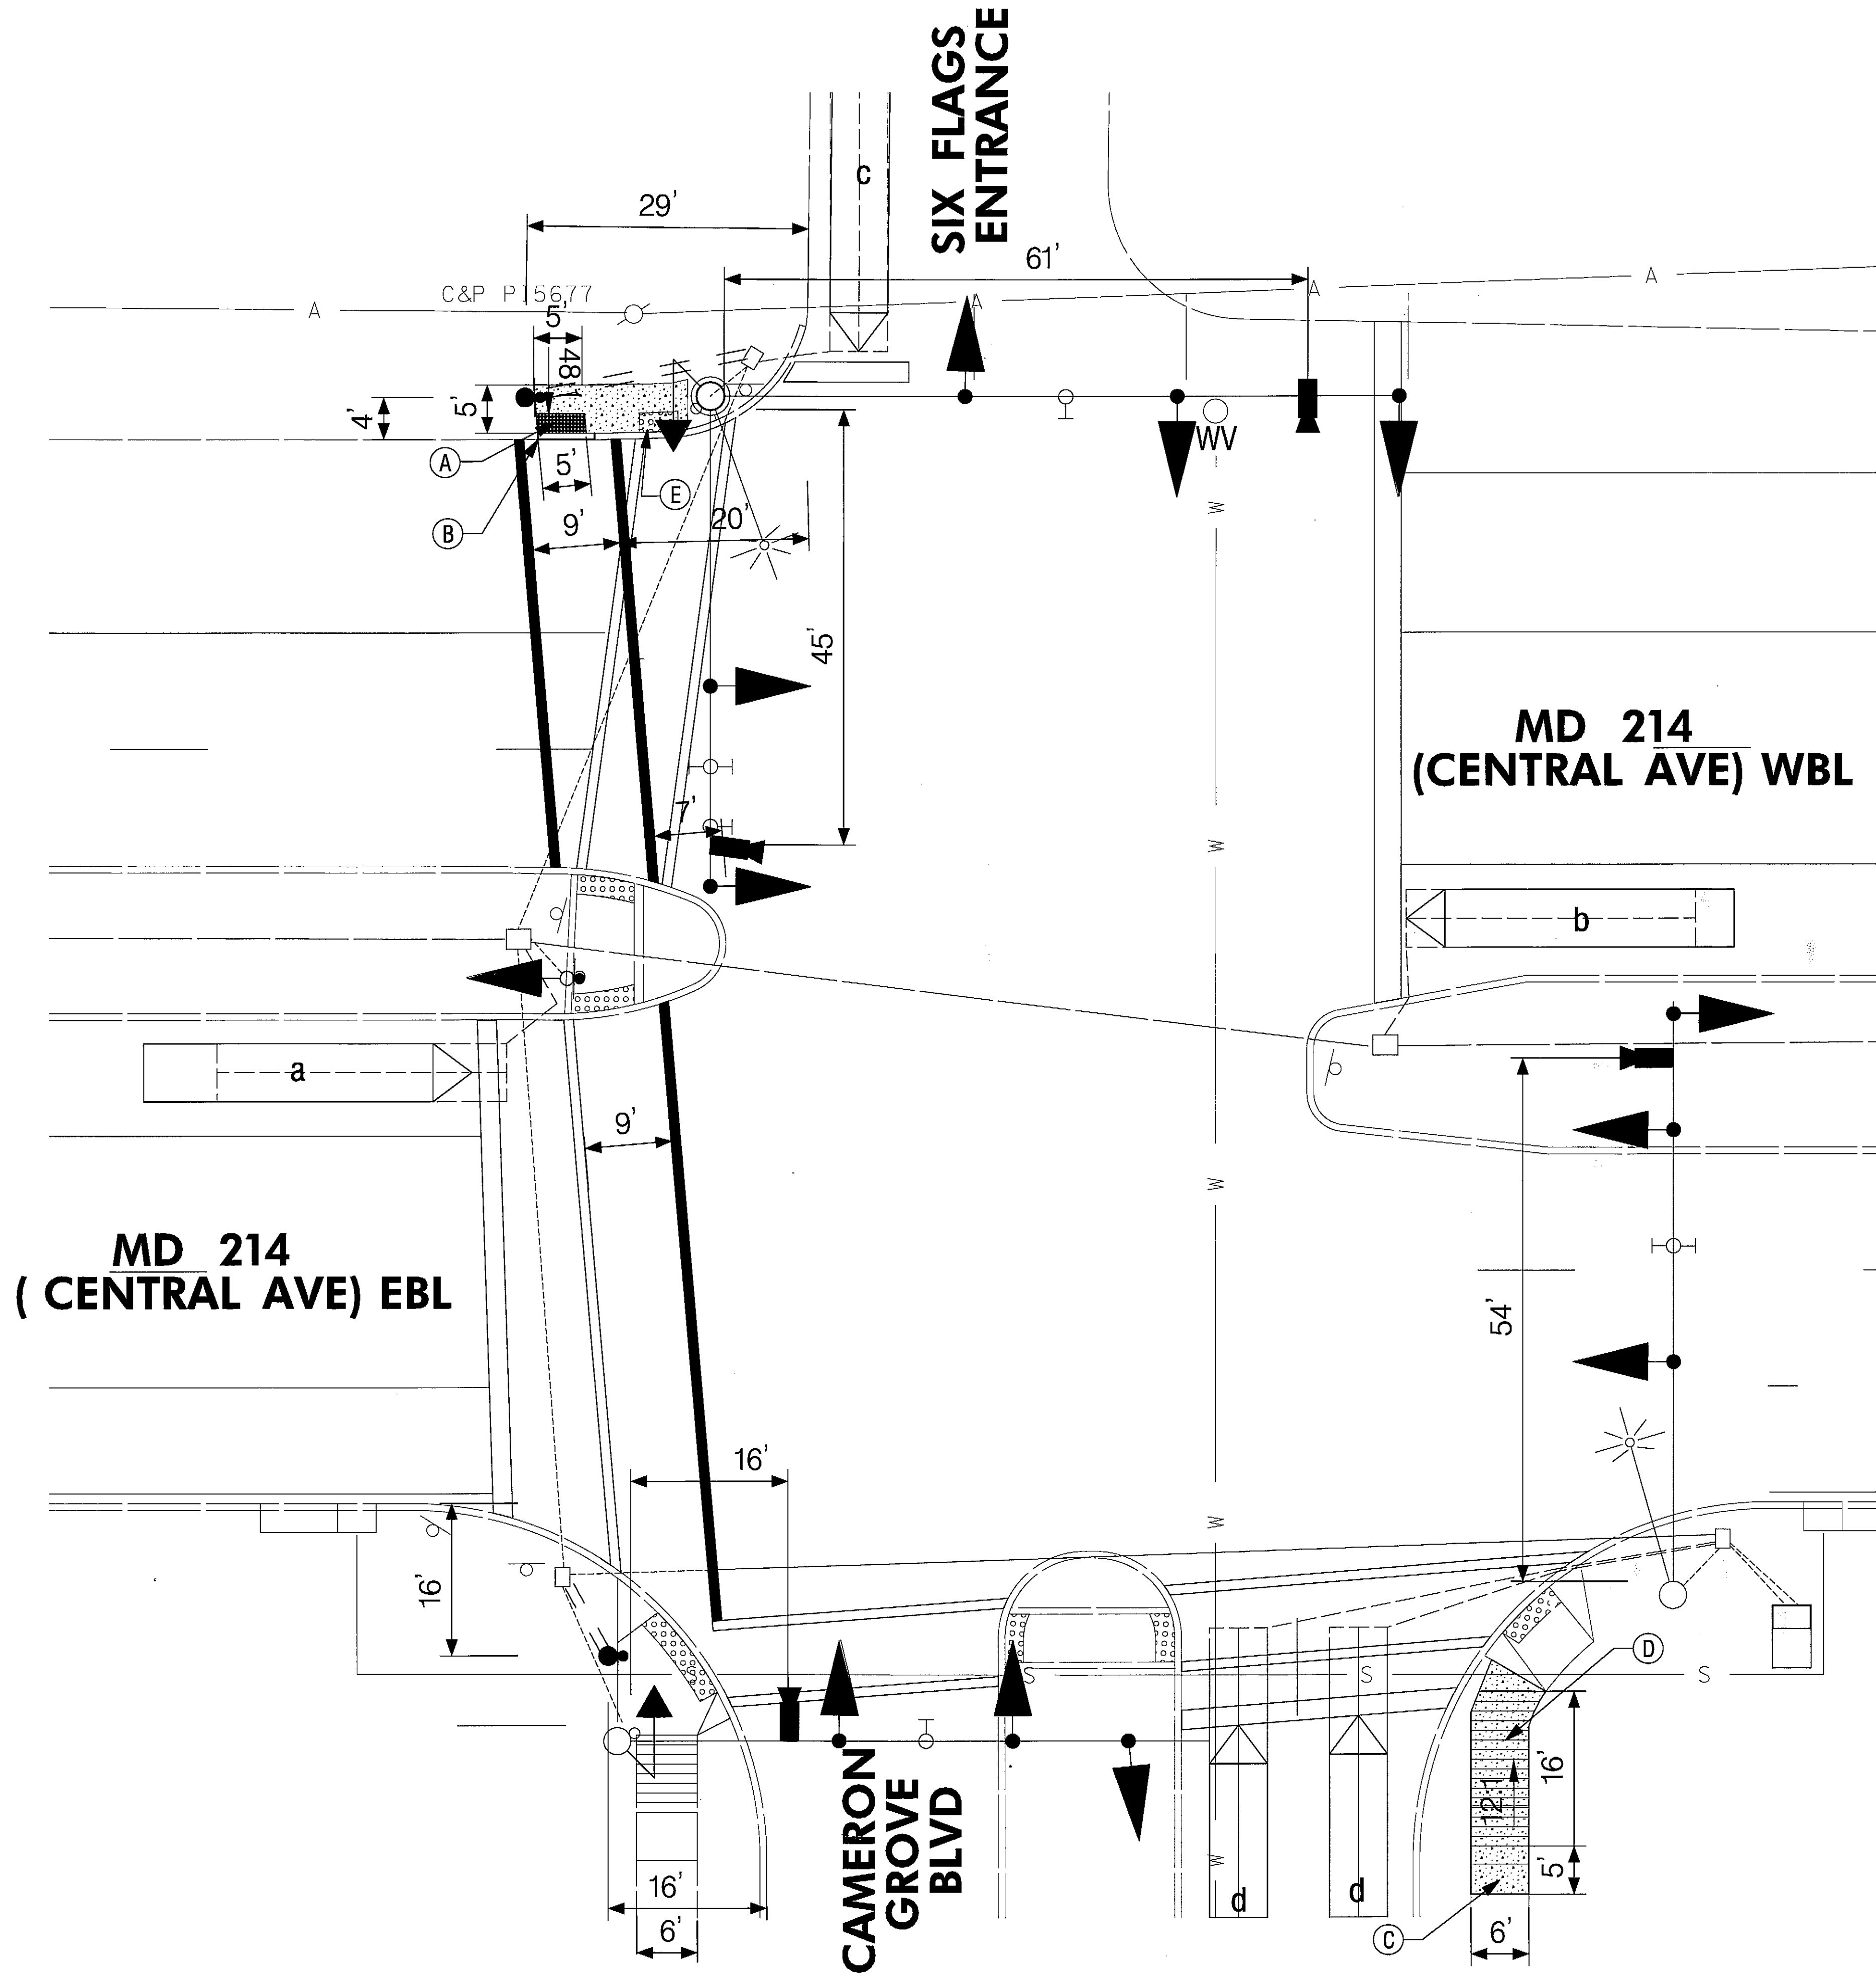

- CONSTRUCTION DETAILS**
- A. INSTALL NEW SIDEWALK (STANDARD NO. MD 655.40)
  - B. INSTALL STANDARD TYPE A CURB AND GUTTER (STANDARD NO. MD 620.02).
  - C. INSTALL NEW 5 INCH CONCRETE SIDEWALK.
  - D. INSTALL NEW SIDEWALK TO HAVE MAXIMUM 8% SLOPE TOWARDS THE EXISTING RAMP.
  - E. REMOVE EXISTING DETECTABLE WARNING SURFACE.

**SNA**

STATE OF MARYLAND  
DEPARTMENT OF TRANSPORTATION  
STATE HIGHWAY ADMINISTRATION  
OFFICE OF TRAFFIC & SAFETY  
TRAFFIC ENGINEERING DESIGN DIVISION  
MD 214 (CENTRAL AVENUE) AT  
CAMERON GROVE BOULEVARD / SIX FLAGS ENTRANCE  
KETTERING, MARYLAND

**DETAIL SHEET**

SCALE 1" = 10' ADVERTISED DATE 05/2013 CONTRACT NO. XY1515185

DESIGNED BY AF/AMH COUNTY PRINCE GEORGE'S  
DRAWN BY AF LOGMILE 16021407.673  
CHECKED BY JFL TMS NO. L811  
F.A.P. NO. TOD NO.

TS NO. 4205B DRAWING **SG-2** OF 3 SHEET NO. 5 OF 9